



RAA

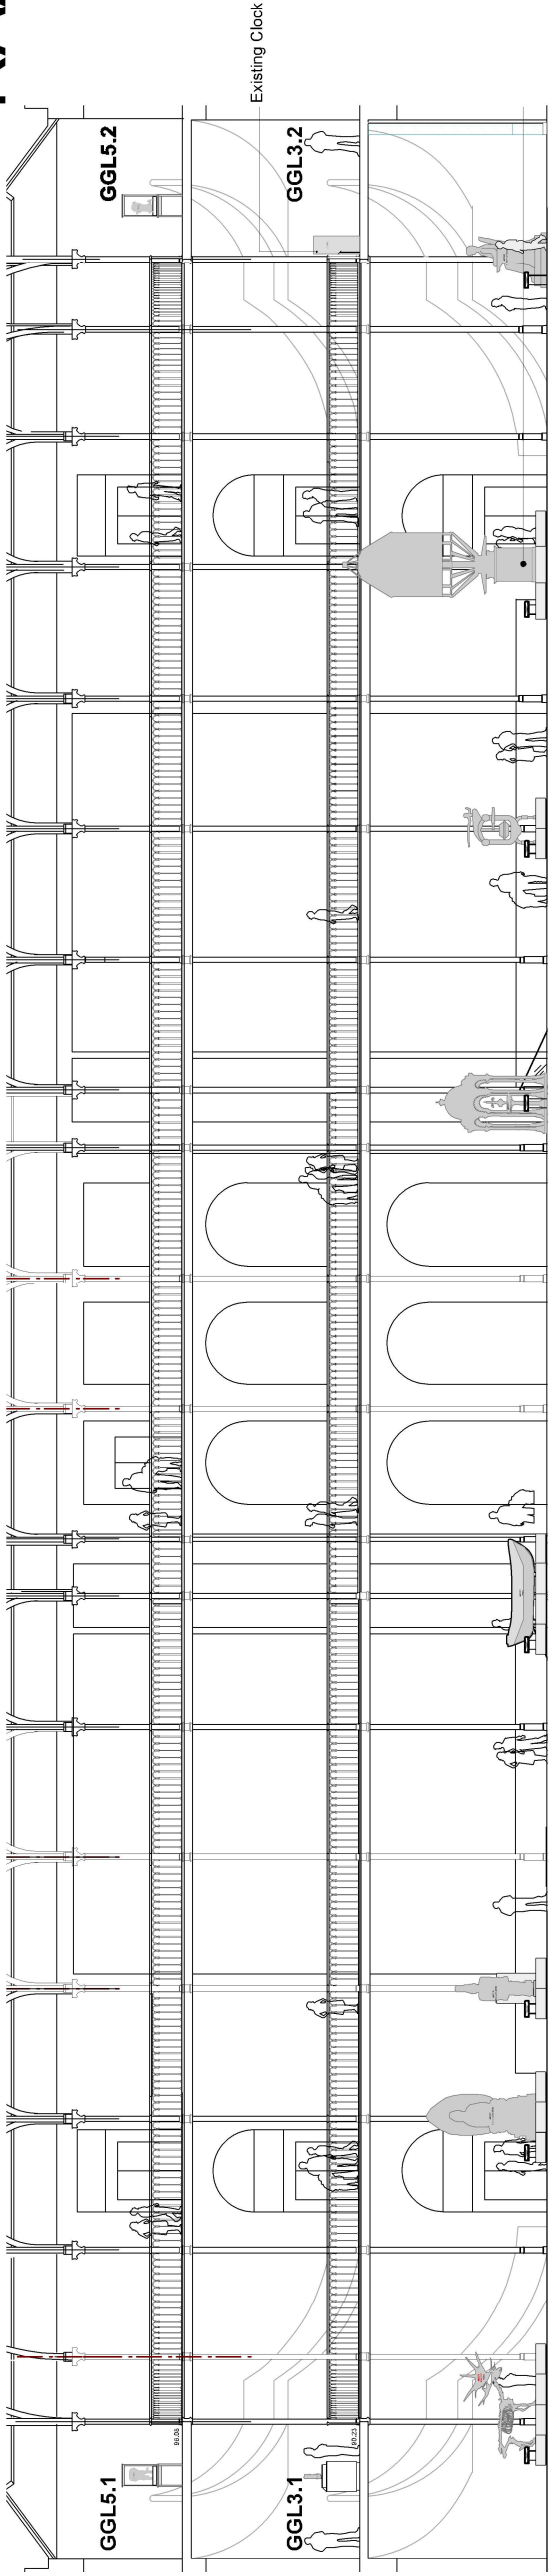

Section A-A

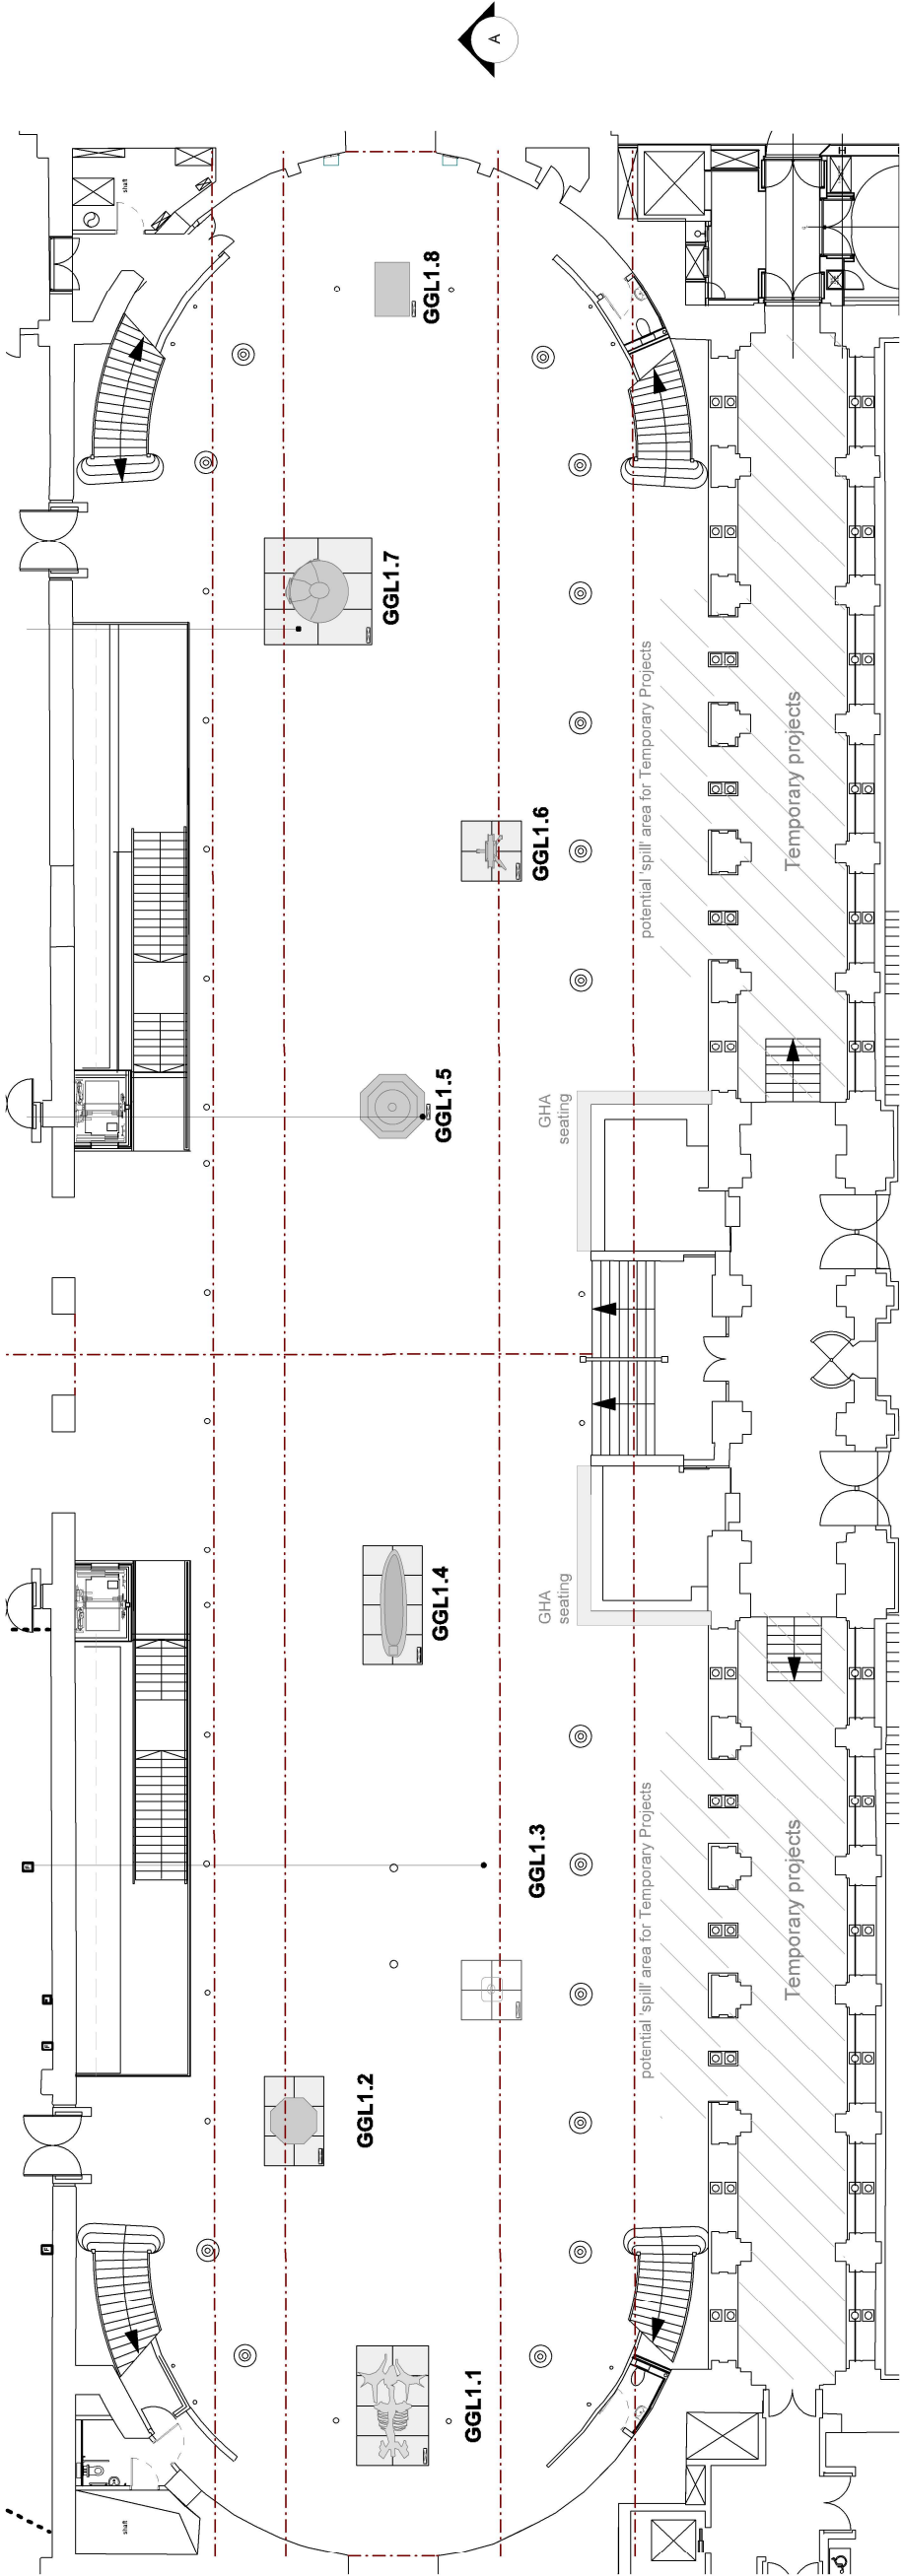

Plan


STACK GG LEVEL 1

FOR CONSTRUCTION

Notes:

Neither this drawing, nor any of such ideas, arrangements, designs or plans shall be appropriated or disclosed to any person, firm or corporation for any use whatsoever, except by the specific and written permission of Ralph Appelbaum Associates (RAA).

This drawing is for design control only and may not be used in lieu of a shop drawing. The Contractor shall be responsible for all dimensions and conditions on the job and inform RAA of all variations from drawing prior to performing the work. RAA shall first see and approve Contractor's full-size shop details before fabrication. It is the Contractor's responsibility to verify and ensure the structural integrity of this design with a licensed structural engineer.

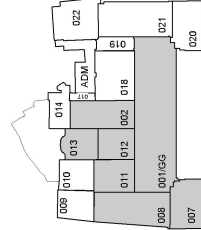

Reviser	Date	Note
A	16.04.10	Graphic Panels to be revised
B	01.10.10	Plinths reduced
C	20.05.11	HP setting-out revised
D	02.07.15	GGL1.3 moved to correct position (ET)
E	02.09.17	GGL1.3 moved to correct position (MC)

National
Museums
Scotland

Drawing Title: Grand Gallery Plan & Elevation	
Date: 08.09.09	Scale: 1:250
Dwg. No.: RMP_GG_L1_201	Rev:
File Name: RMP_GG_L1.mcd	
Drawn: K B	Checked: